
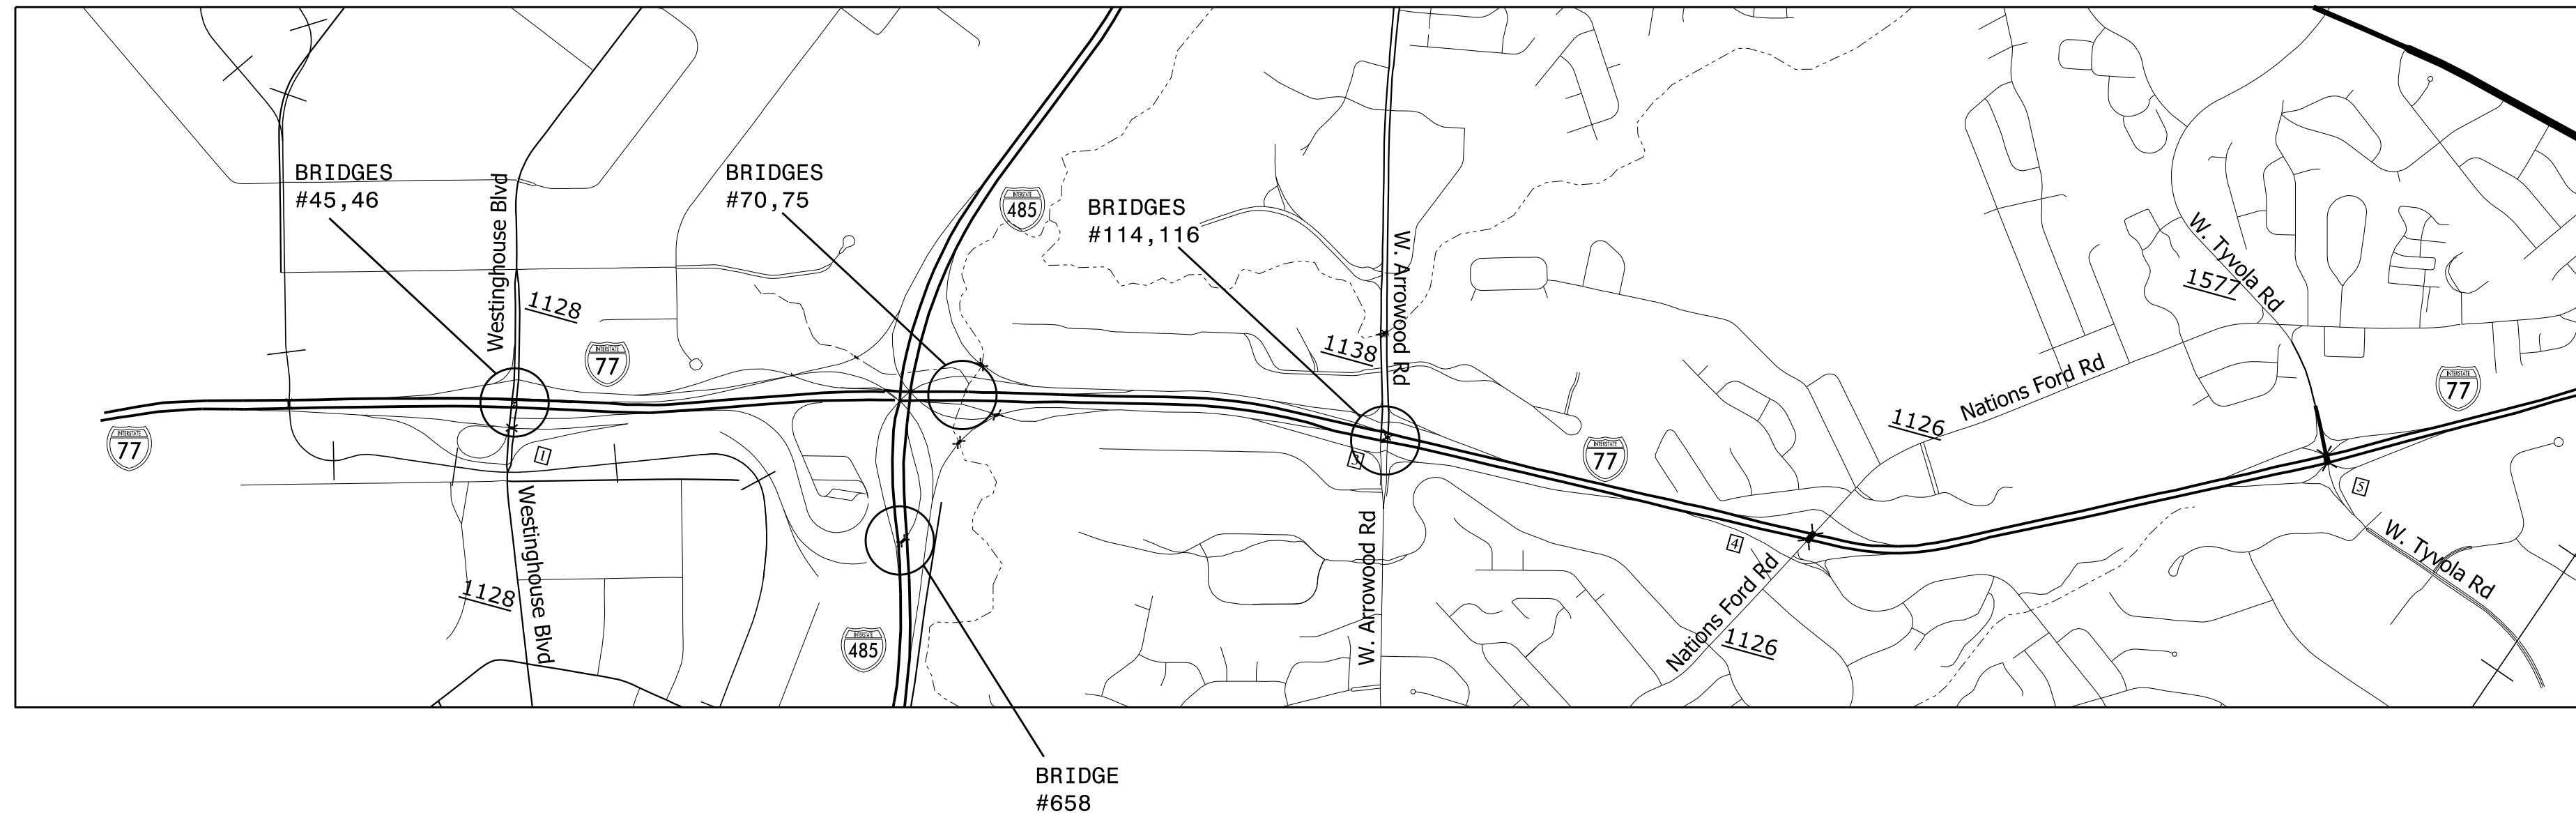
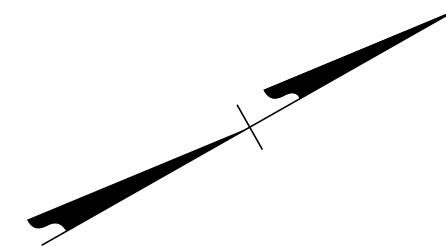


STATE OF NORTH CAROLINA
DIVISION OF HIGHWAYS


TRANSPORTATION MANAGEMENT PLAN

MECKLENBURG COUNTY

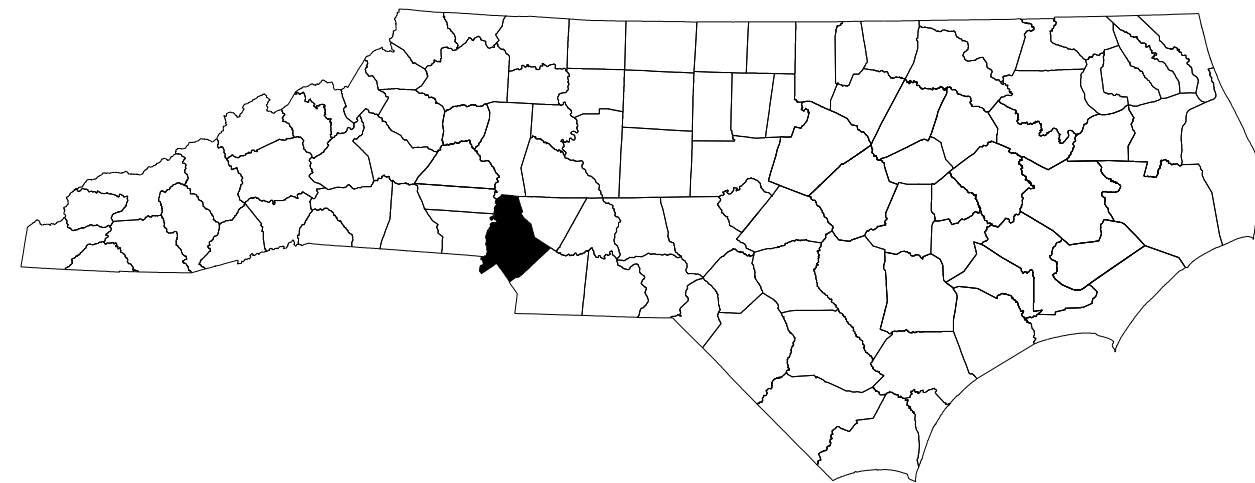


LOCATION: I-77 NORTHBOUND AND SOUTHBOUND FROM THE
SC/NC STATE LINE TO SR 1577 W. TYVOLA RD.

TYPE OF WORK: PAVEMENT RESURFACING AND BRIDGE PRESERVATION
(EPOXY OVERLAY SYSTEM, DECK CRACK SEALING, JOINT
DEMOLITION, AND PAINTING)

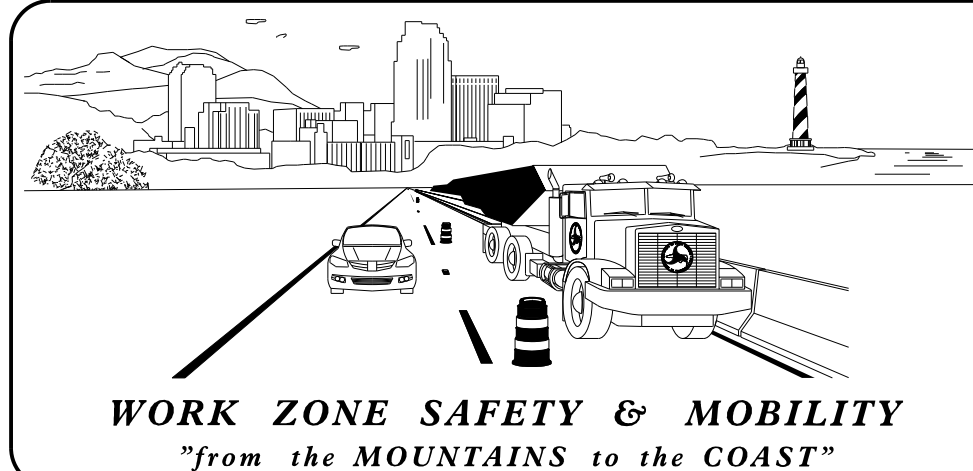

N.C.D.O.T. WORK ZONE TRAFFIC CONTROL
1561 MAIL SERVICE CENTER (MSC) RALEIGH, NC 27699-1561
750 N. GREENFIELD PARKWAY, GARNER, NC 27529 (DELIVERY)
PHONE: (919) 773-2800 FAX: (919) 771-2745


J. S. BOURNE, P.E. STATE TRAFFIC MANAGEMENT ENGINEER
J. S. KITE, JR, P.E. TRAFFIC CONTROL PROJECT ENGINEER
R. M. GARRETT TRAFFIC CONTROL PROJECT DESIGN ENGINEER
K. E. DAIS TRAFFIC CONTROL DESIGN ENGINEER

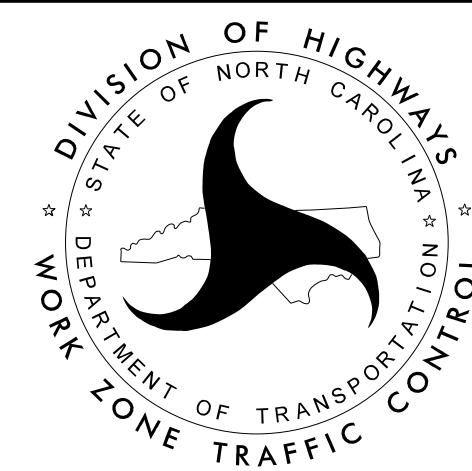


INDEX OF SHEETS

| SHEET NO. | TITLE |
|-----------|---|
| TMP-1 | TITLE SHEET, VICINITY MAP, AND INDEX OF SHEETS |
| TMP-1A | LIST OF APPLICABLE ROADWAY STANDARD DRAWINGS, MANAGEMENT STRATEGIES, AND LEGEND |
| TMP-2 | GENERAL NOTES |
| TMP-3 | OPERATIONAL GUIDELINES AND PHASING |
| TMP-4 | MAP OF RAMPS TO BE CLOSED DURING PAVEMENT RESURFACING |
| TMP-5 | SHORT TERM CLOSURE AND DETOUR OF INTERSTATE / FREEWAY RAMPS |

DOCUMENT NOT CONSIDERED FINAL
UNLESS ALL SIGNATURES COMPLETED

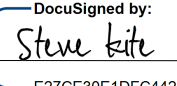APPROVED: 
DATE: 8/16/2016

SEAL



SHEET NO.
TMP-1

I-5768

TIP PROJECT: